


0.35
12.66
11.96
0.35

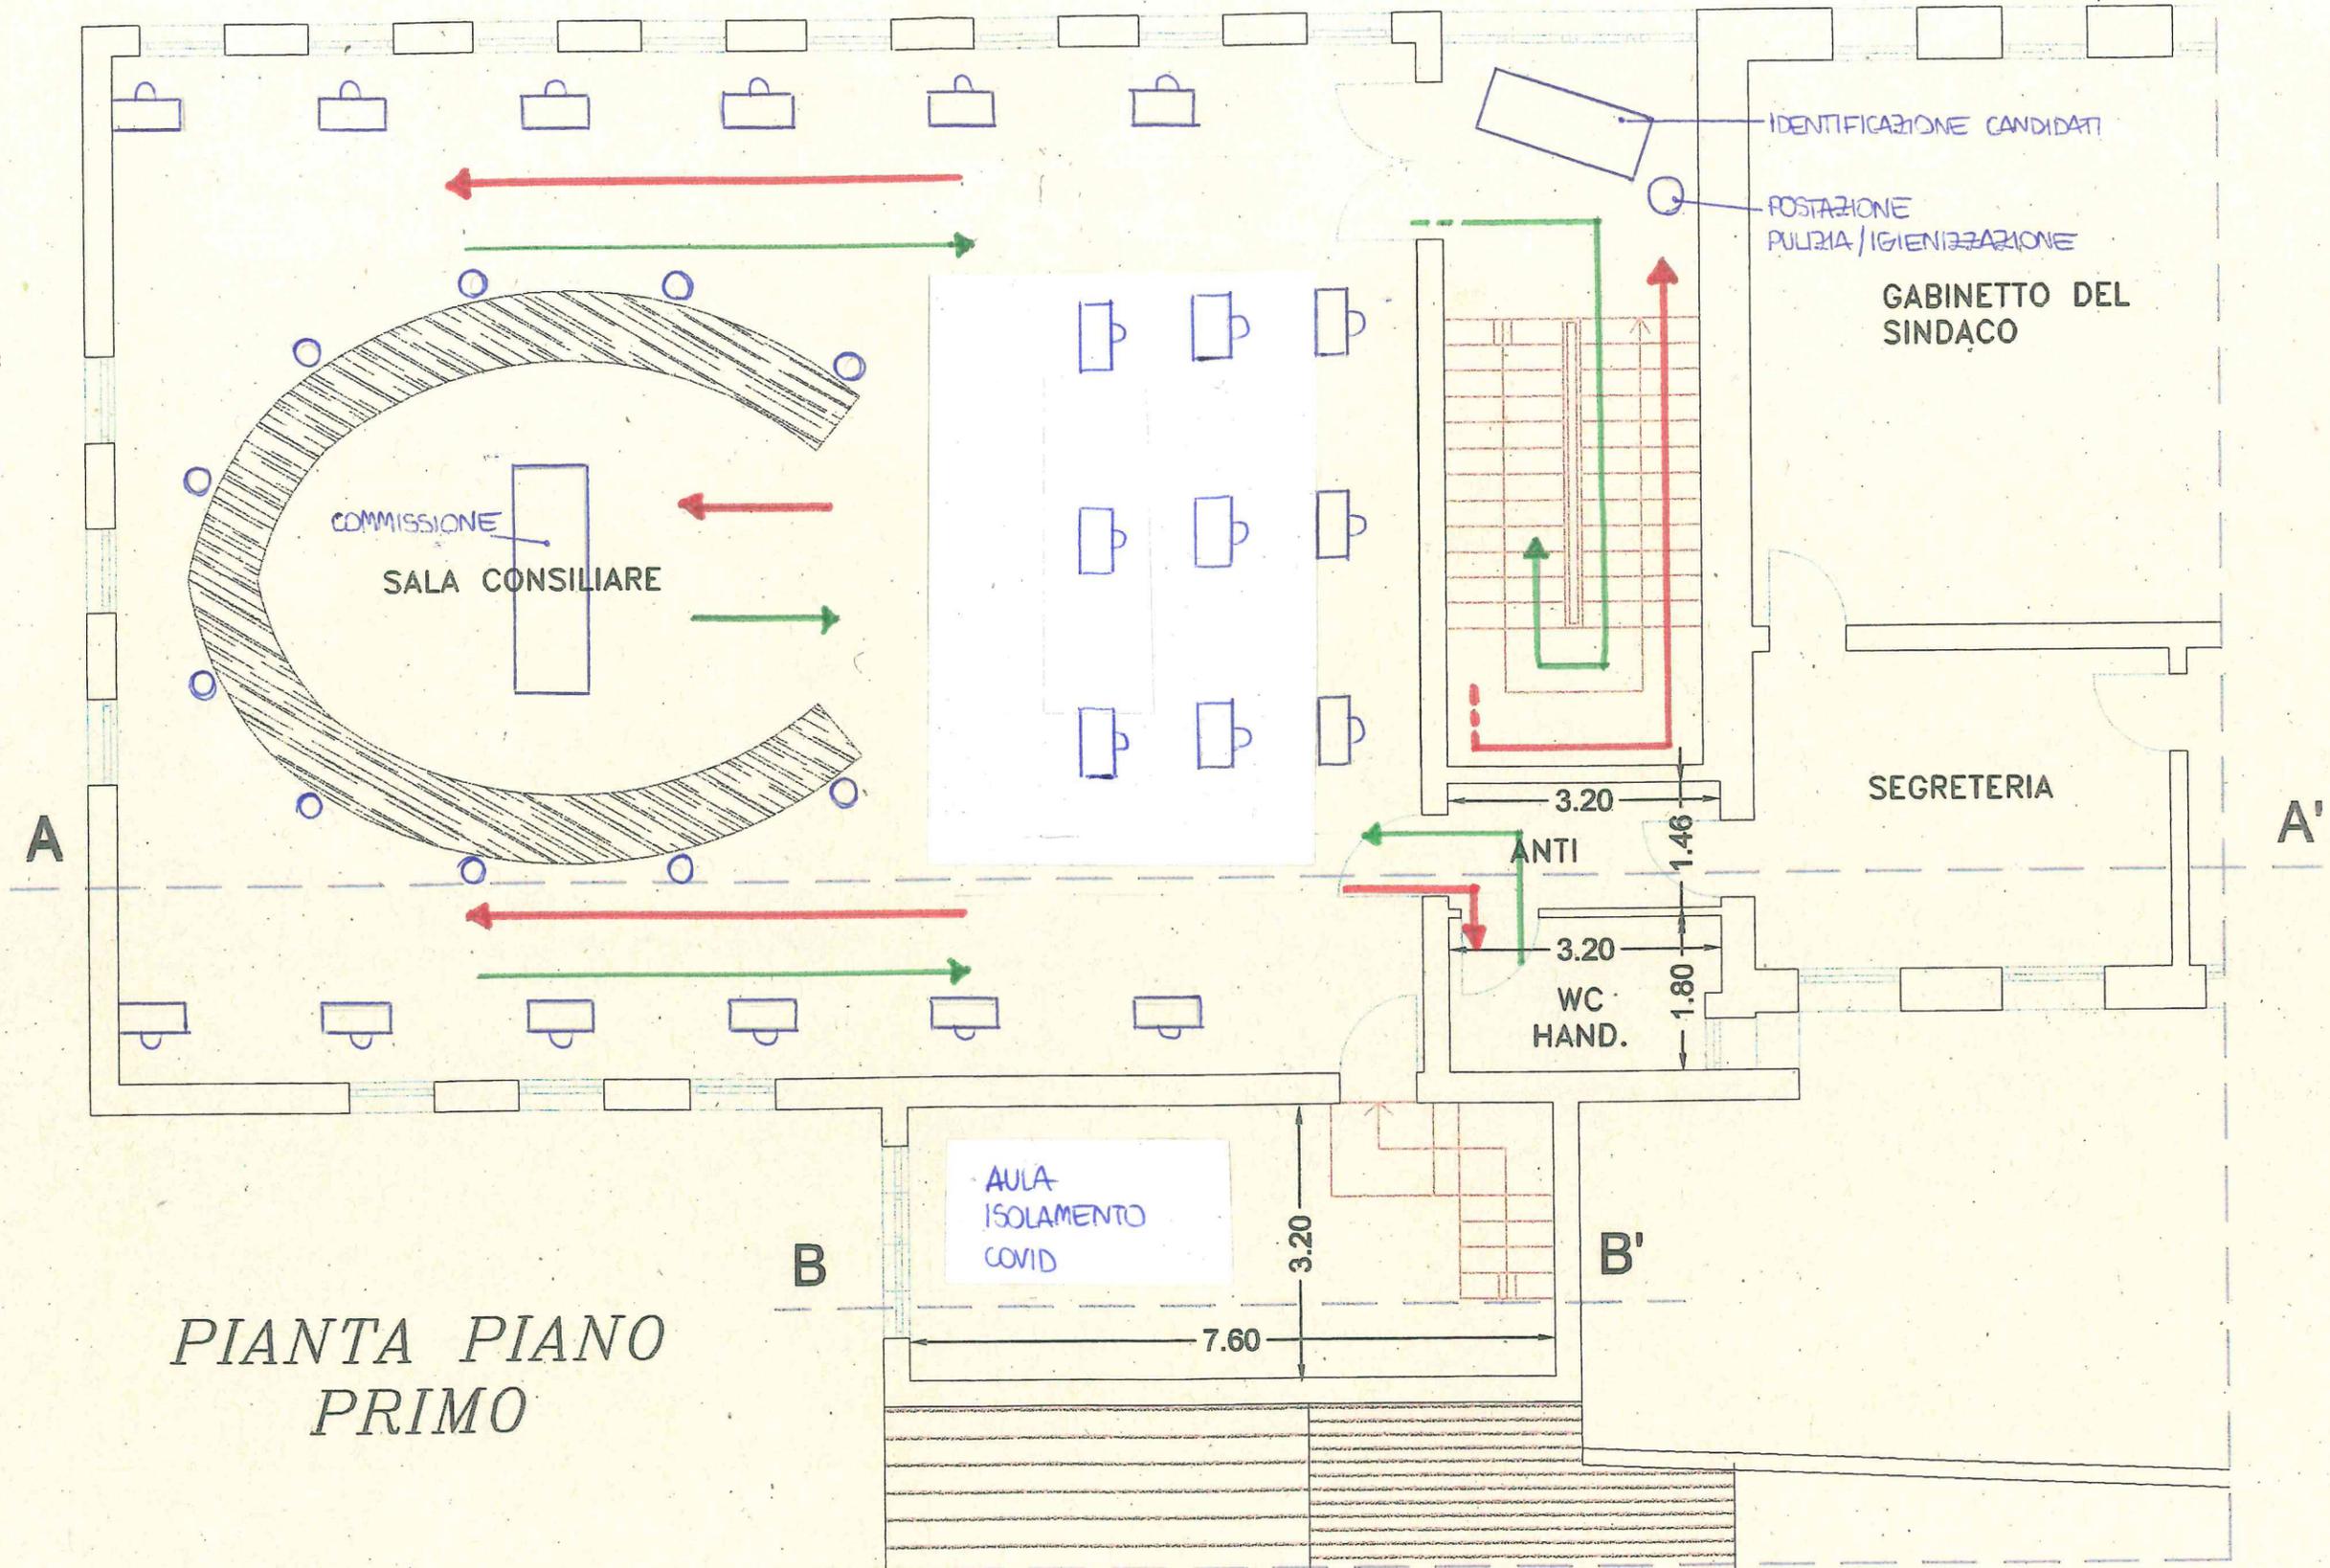

PIANTA PIANO PRIMO